



1
10' OPTION: SIDE ELEVATION
ELEVATED
SCALE: 3/8" = 1'-0"

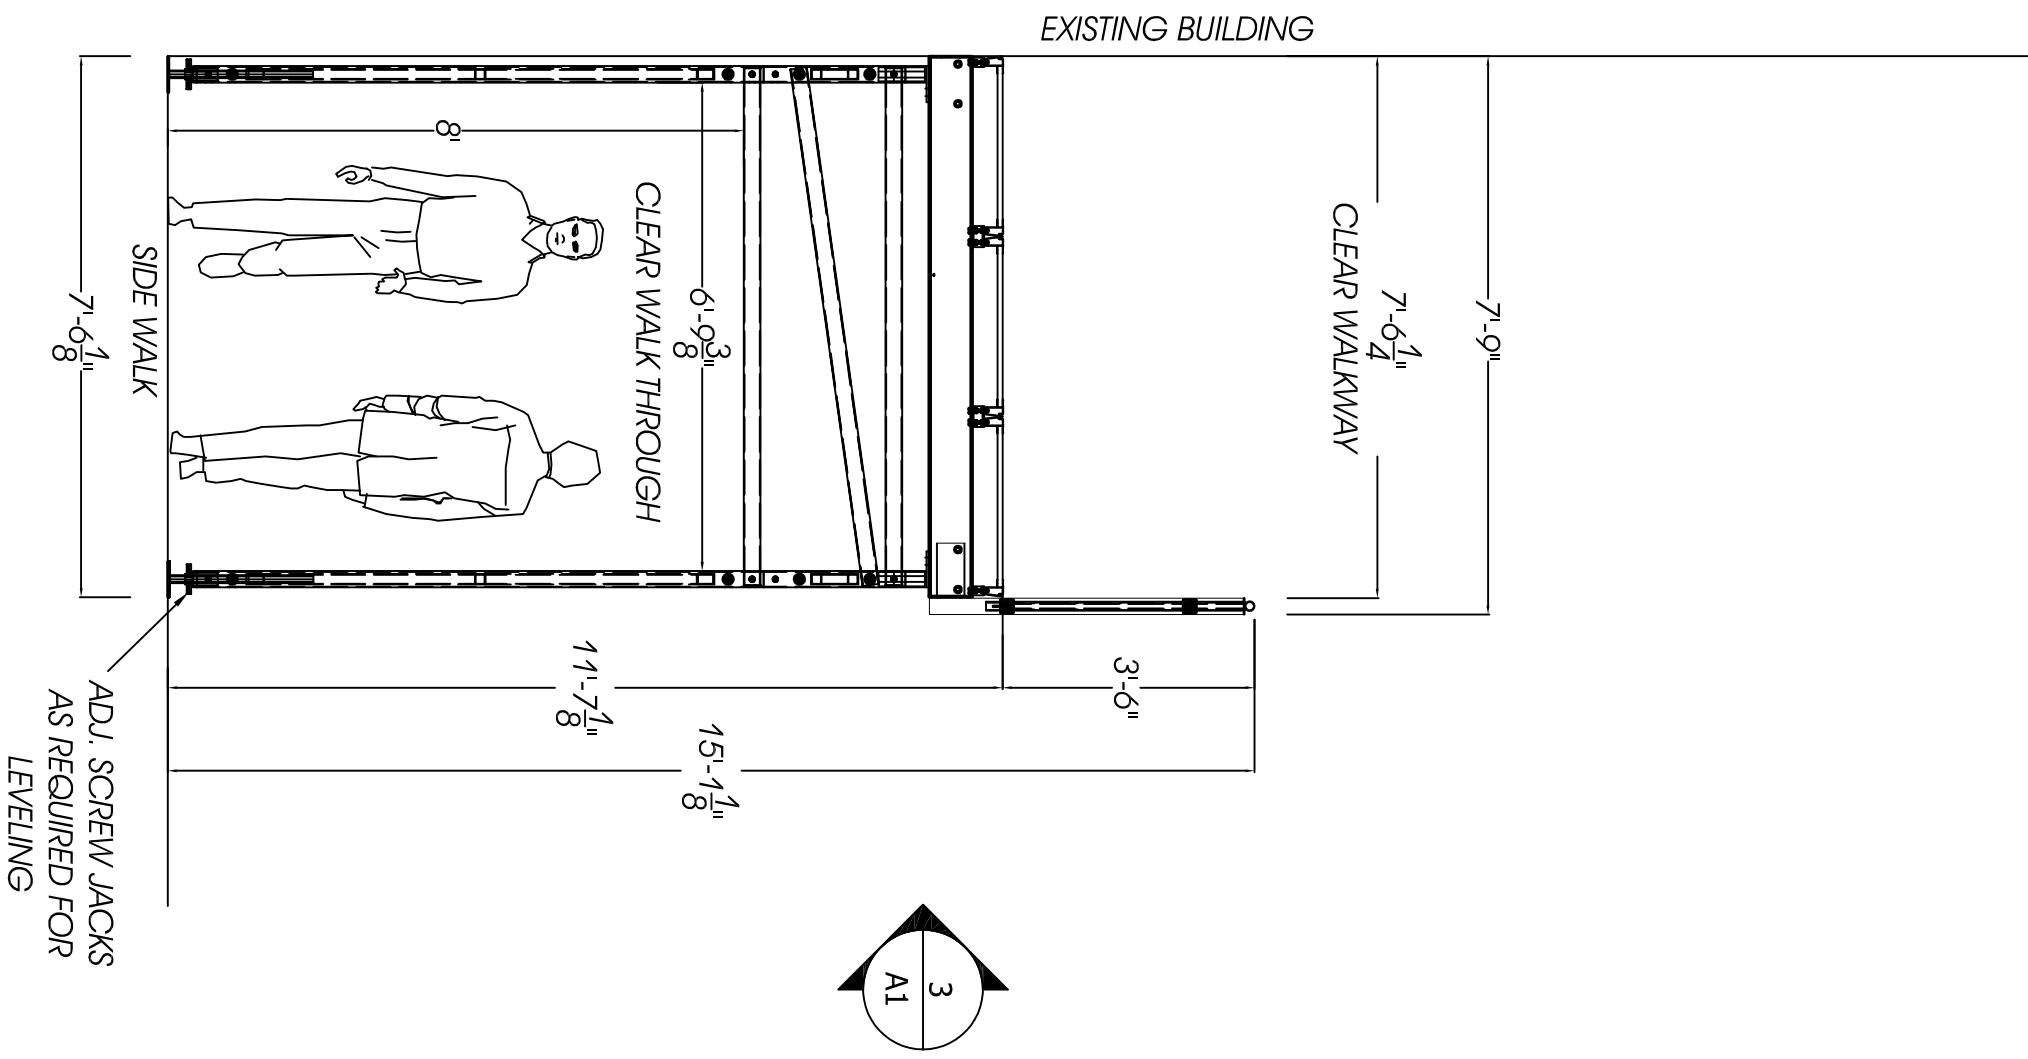

2
7'-6" OPTION: SIDE ELEVATION
ELEVATED
SCALE: 3/8" = 1'-0"

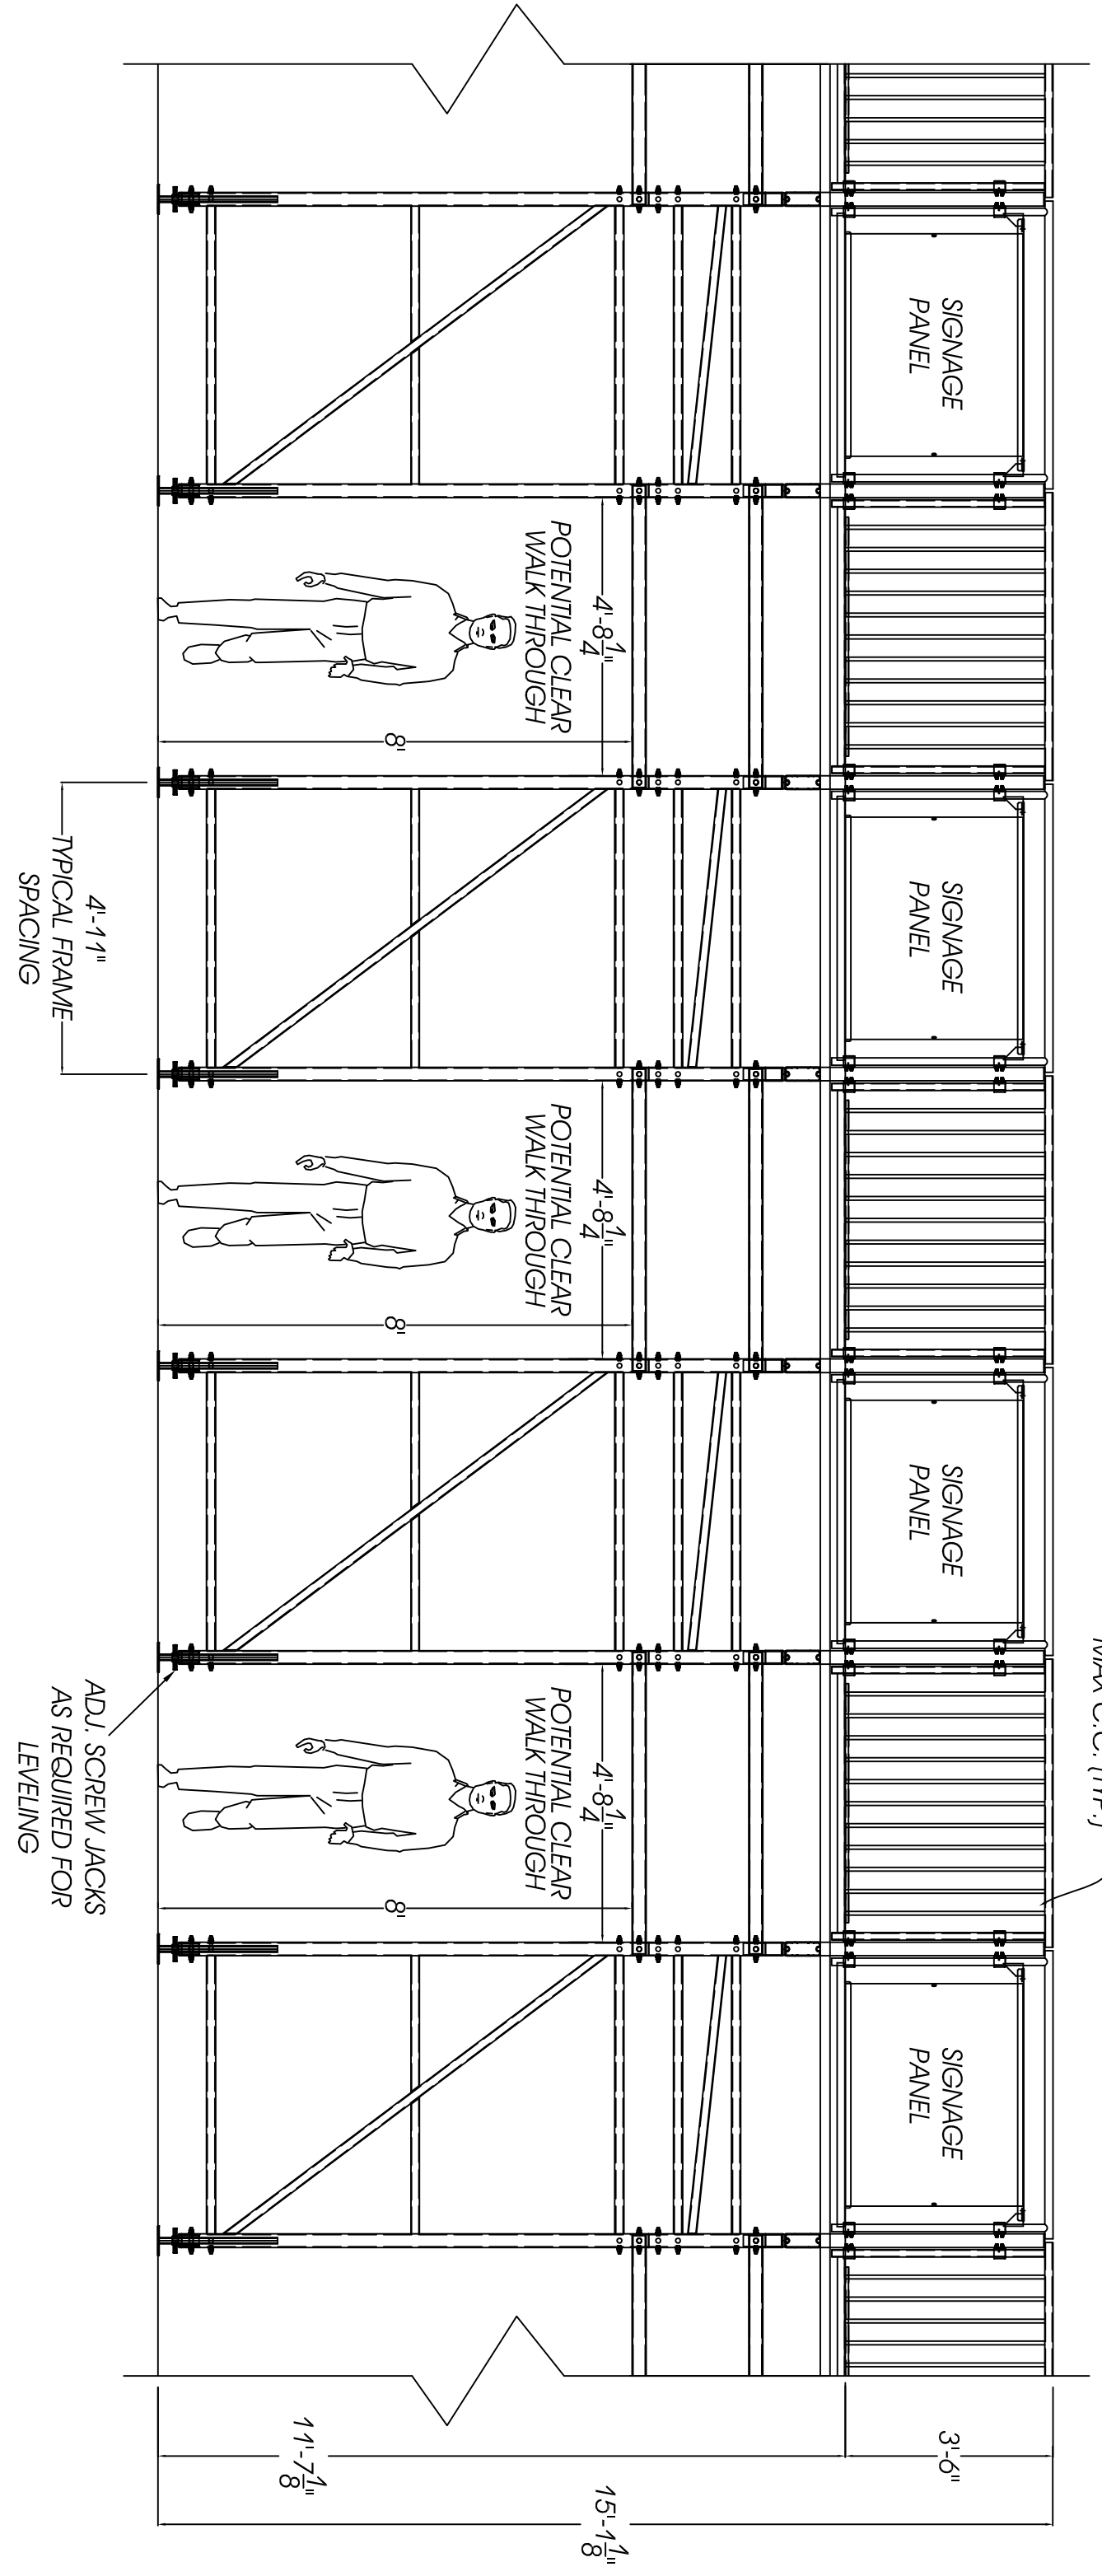

3
FRONT VIEW (TYPICAL):
ELEVATED
SCALE: 3/8" = 1'-0"

REVISION:	0
SHEET:	A1

REVISIONS		BY
#	DATE	ITEM
1		
2		
3		
4		
5		
6		

In Production
60 AUSTIN BLVD.
COMMACK, NY, 11725
(631) 845 - 0449
www.InProduction.net

REPRESENTATIVE: PROJECT MGR: DRAWN BY: SR JOB CODE: SHEET TITLE:

DATE: SIZE: D DRAWING NAME: ULTIMATE SIDEWALK SCAFFOLD.DWG

SCALE: AS NOTED EVENT DATE:

PROJECT: **ULTIMATE SIDEWALK SCAFFOLD**

SHEET TITLE: **CONFIDENTIAL DOCUMENT**
NOT TO BE COPIED OR DISCLOSED WITHOUT WRITTEN PERMISSION FROM INPRODUCTION.

